


WIRING DIAGRAM FOR LIGHTS (12 V)

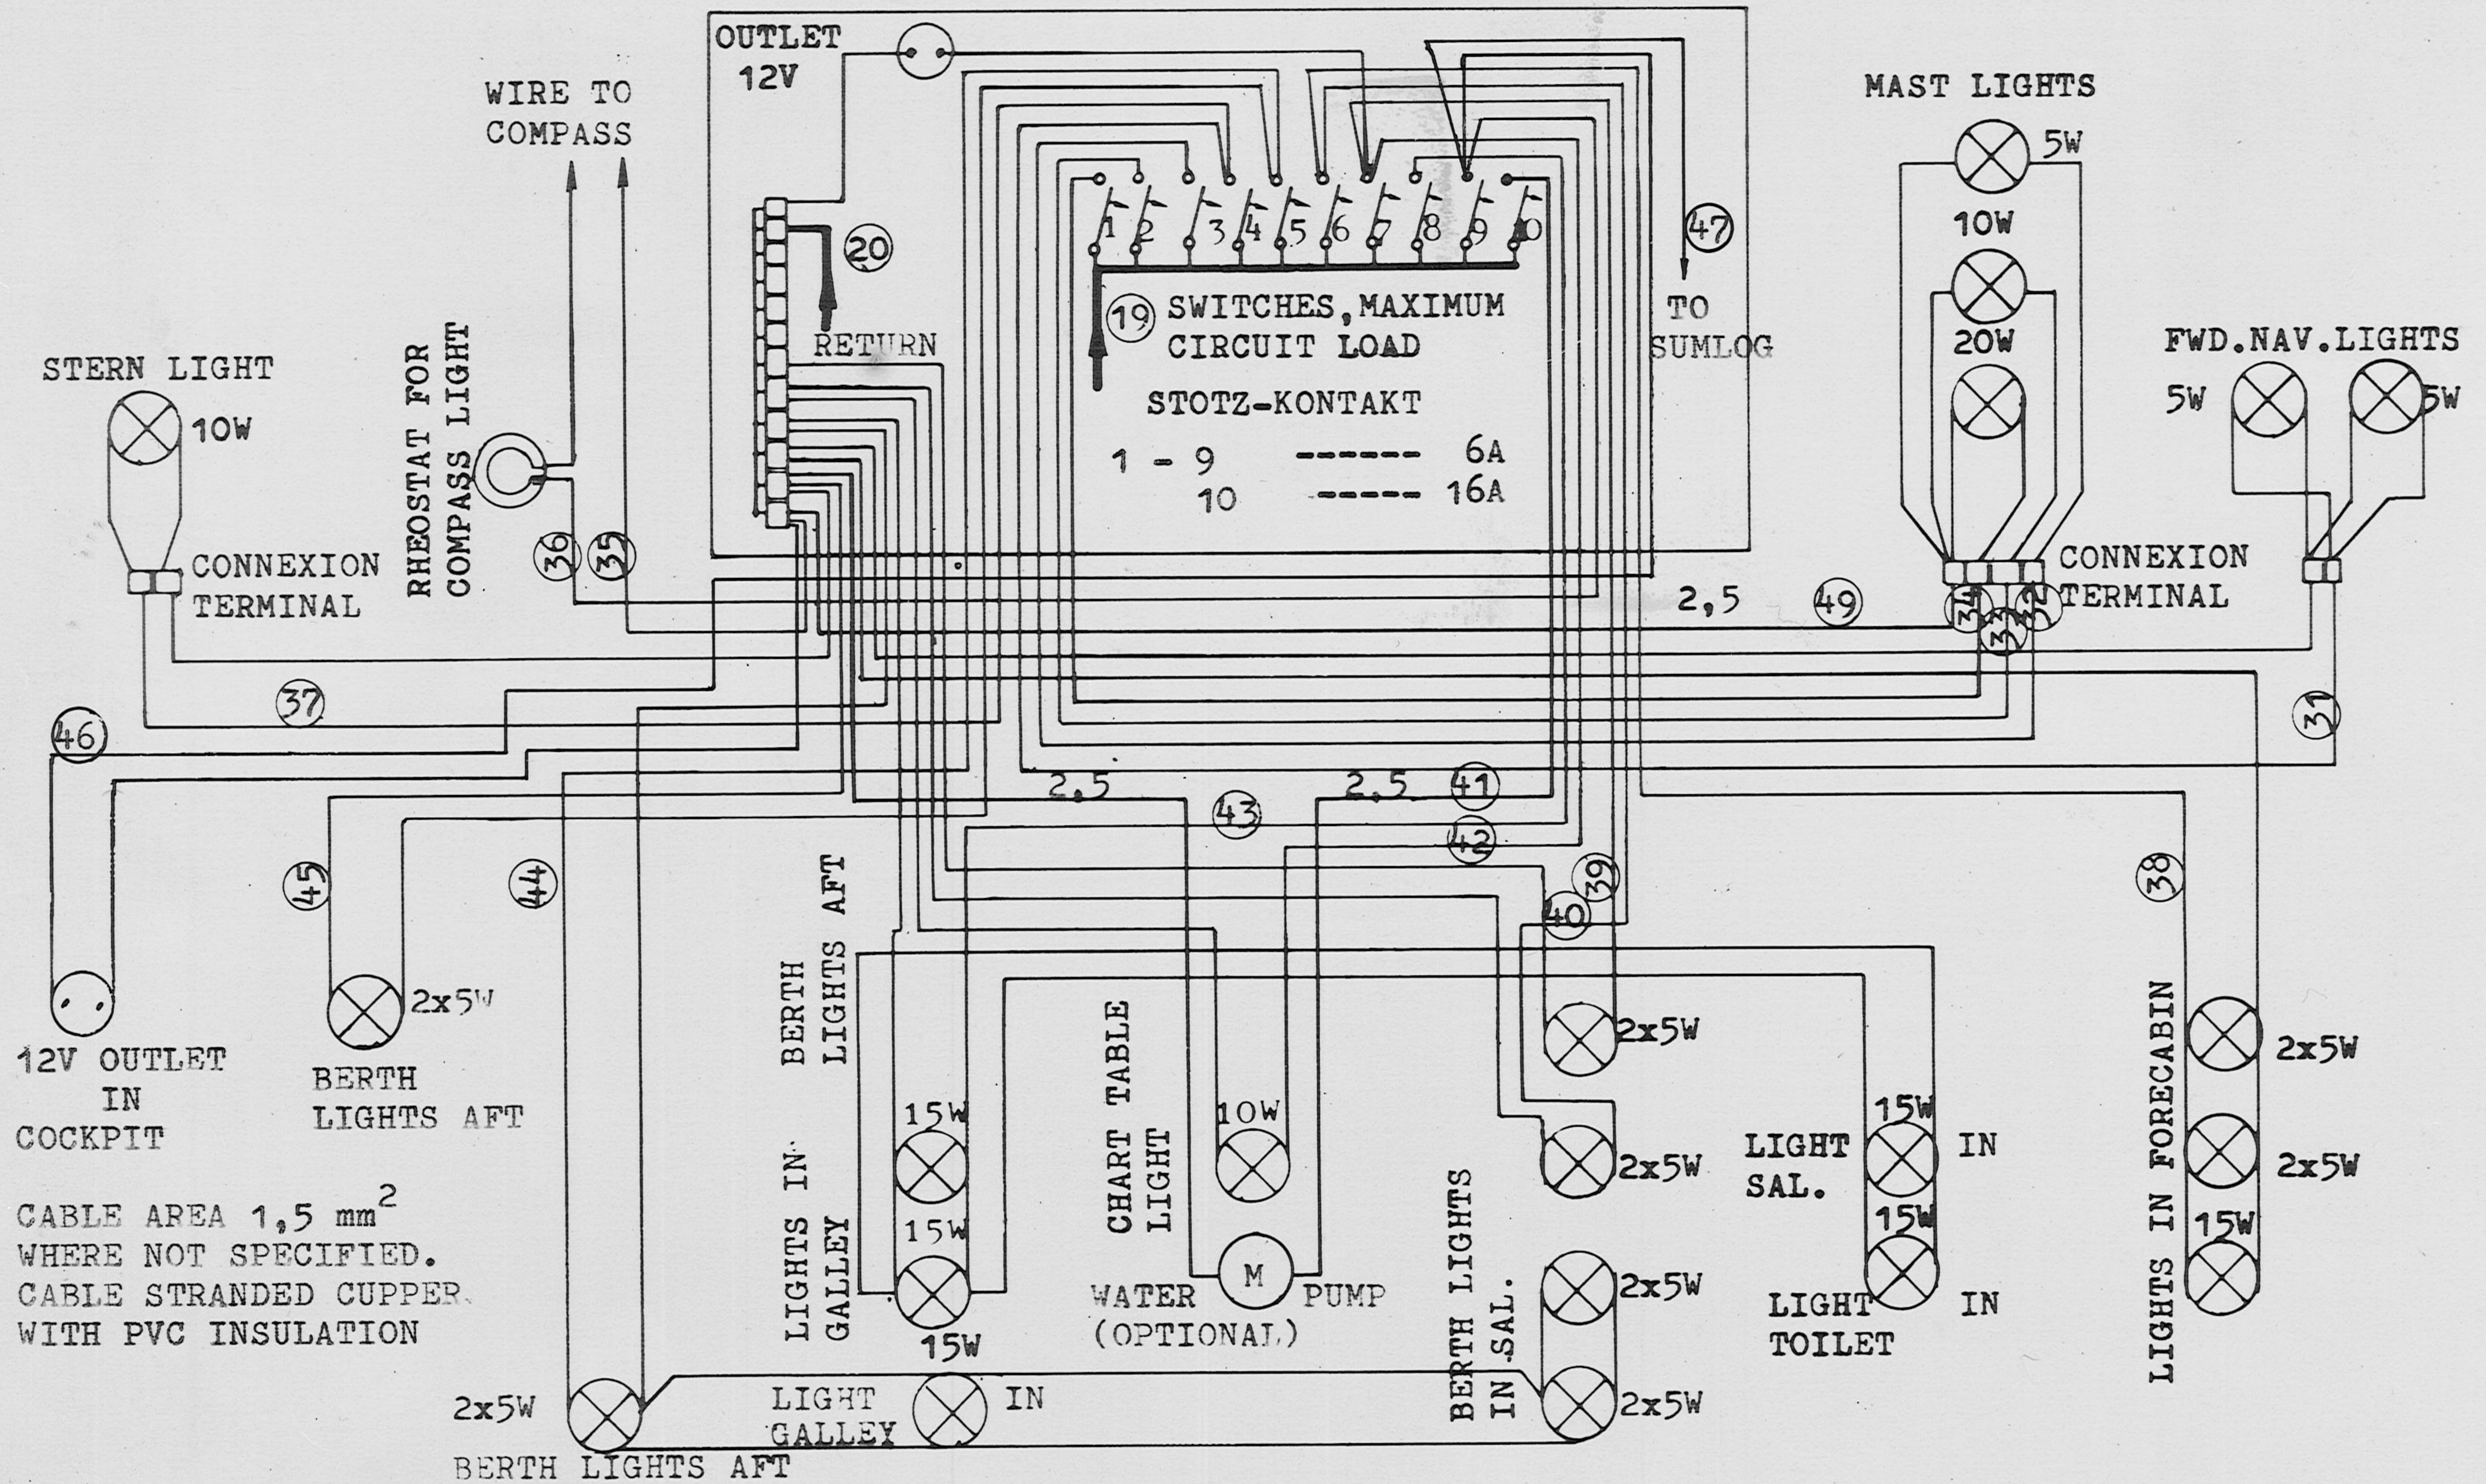

19 SWITCHES, MAXIMUM
CIRCUIT LOAD
STOTZ-KONTAKT
1 - 9 ----- 6A
10 ----- 16A

CABLE AREA 1,5 mm²
WHERE NOT SPECIFIED.
CABLE STRANDED CUPPER
WITH PVC INSULATION

WIRE-MARKING NUMBER (No)