


Symbol		Andringar - Muutoksia		Symbol		Andringar - Muutoksia	
Tunnus	Var tidigare	Dat. Pvm.	Andr. Teki.	Tunnus	Var tidigare	Dat. Pvm.	Andr. Teki.

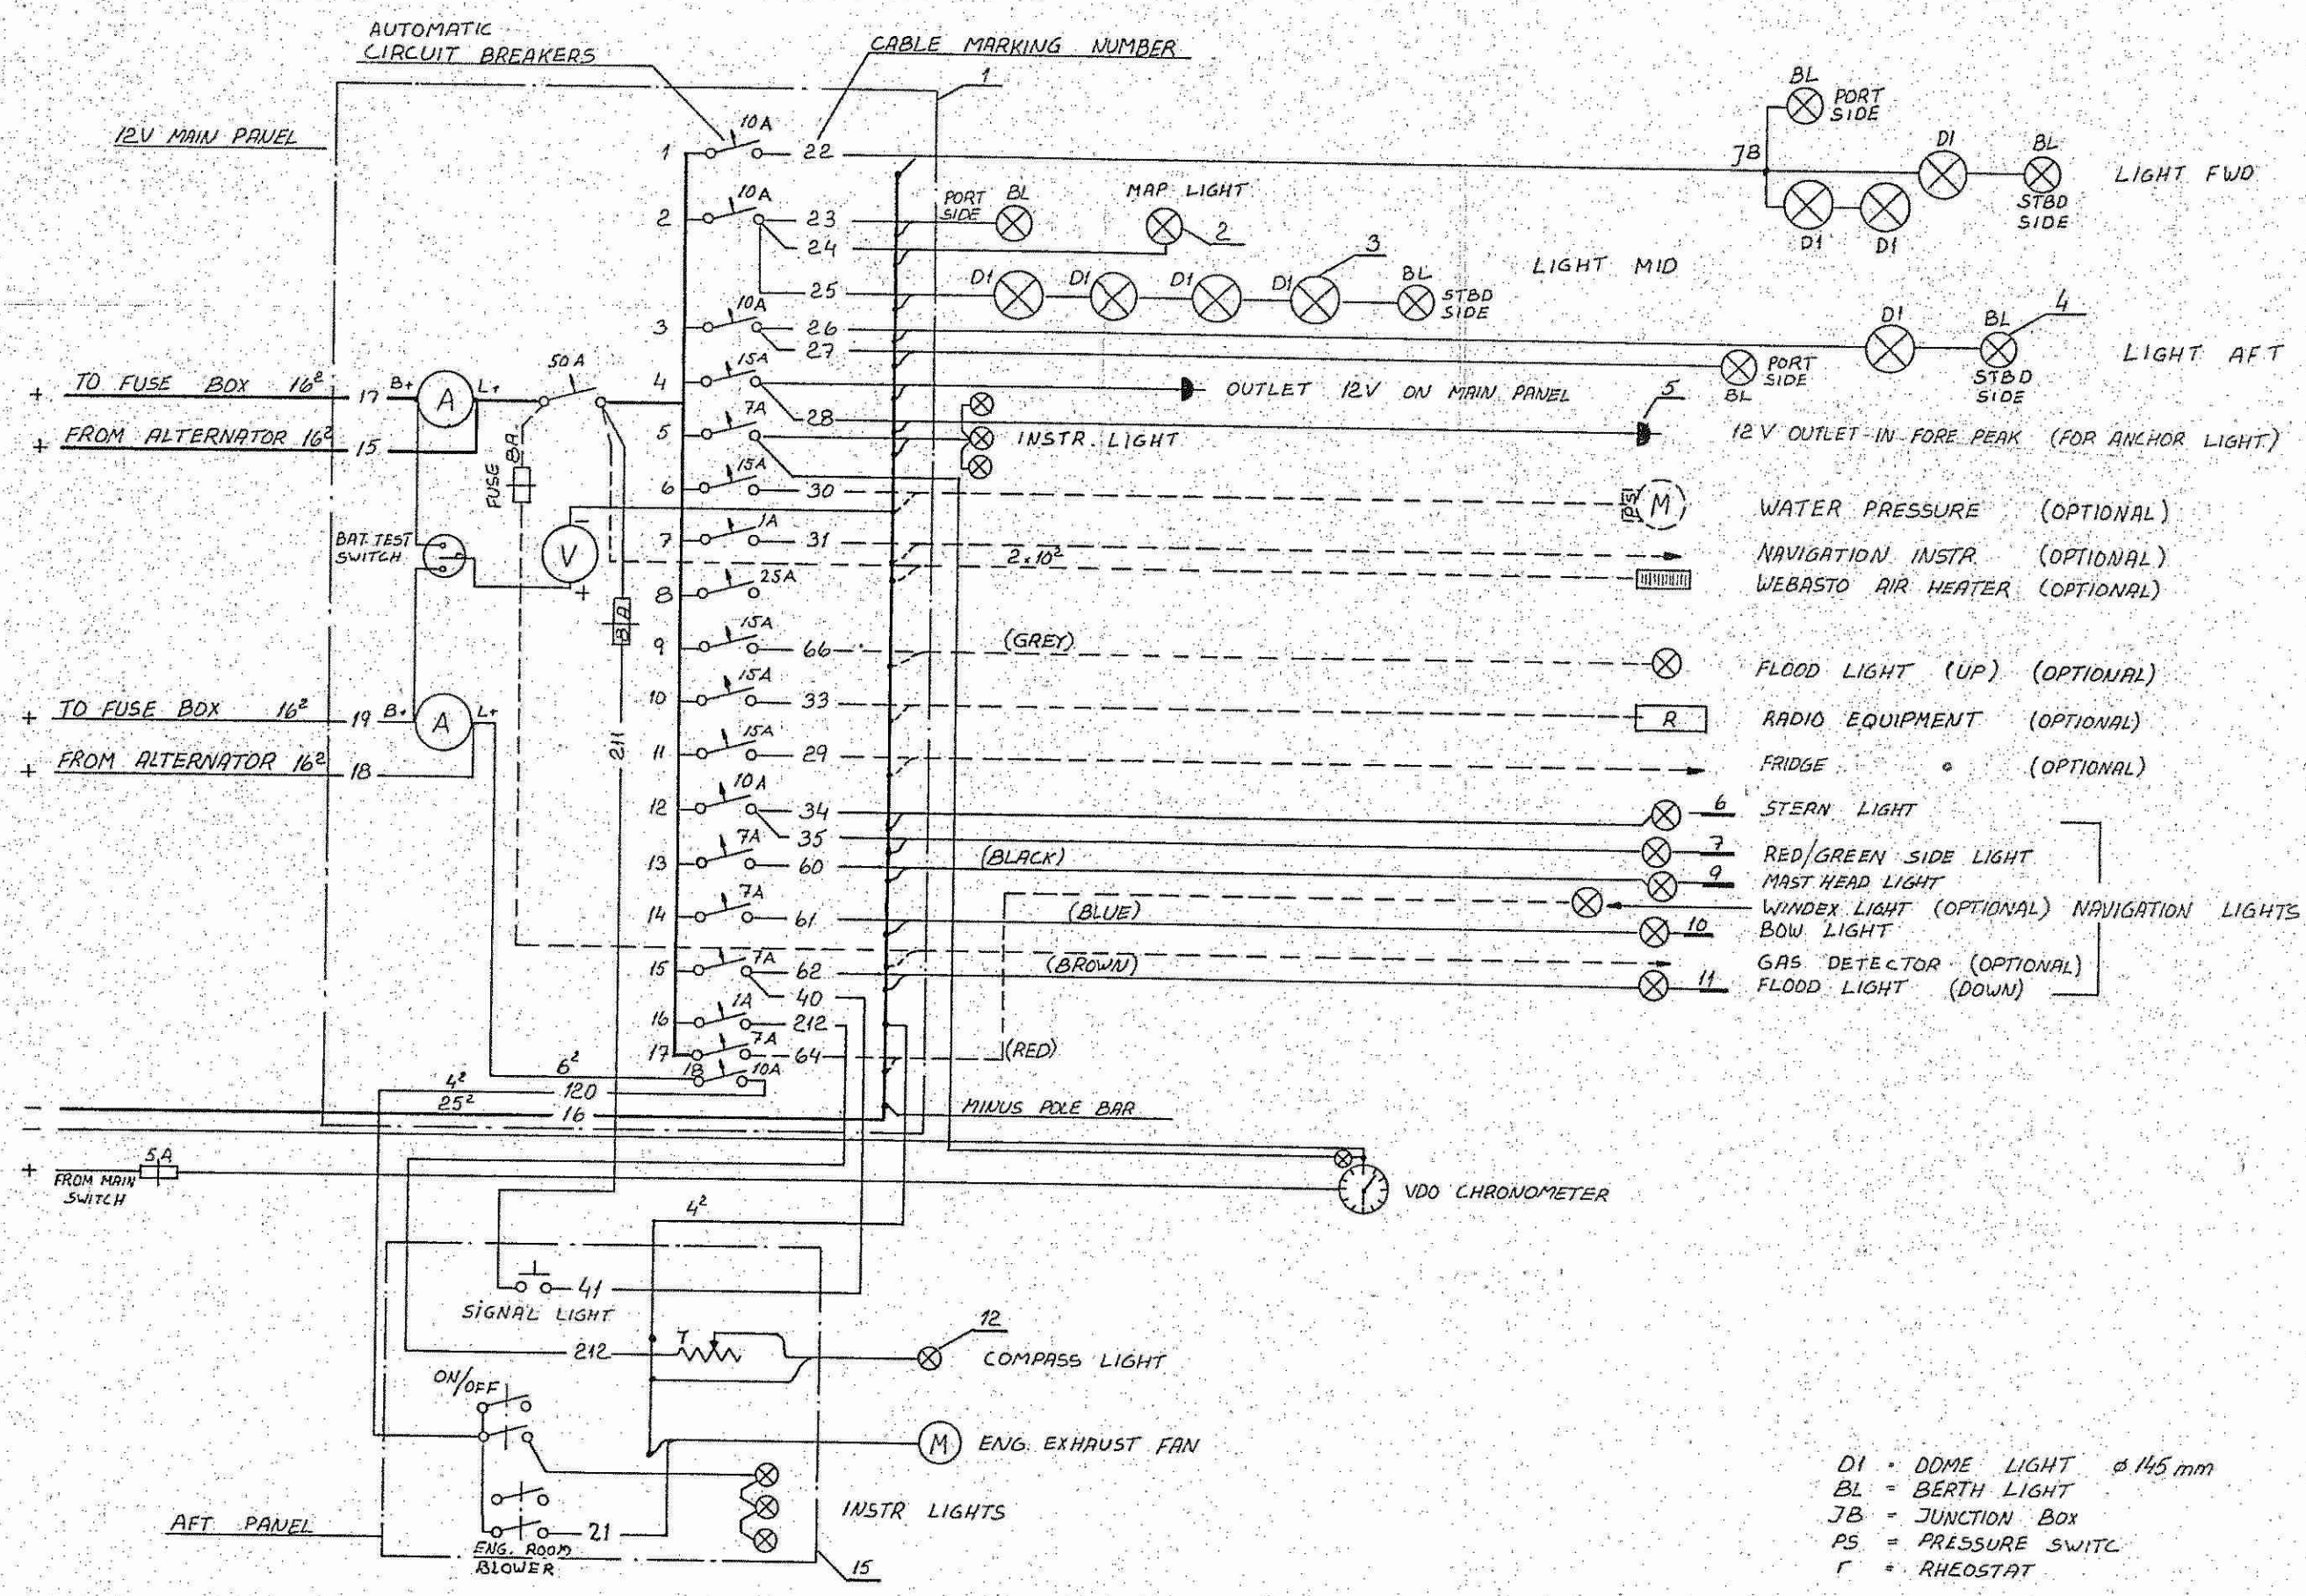

CABLE AREAS 2.5 mm² WHERE NOT OTHERWISE SPECIFIED

D1 = DOME LIGHT ϕ 145 mm
 BL = BERTH LIGHT
 JB = JUNCTION BOX
 PS = PRESSURE SWITC
 R = RHEOSTAT

POS	DELENS NAMN	FABRIKAT	MODELL	TYP; BEST. NR	LEVERANTÖR	ST	ANM
15	AKTERPANEL	NAUTOR		Rik.n. 3-64-096	NAUTOR	1	
14							
13							
12	KOMPASSLJUS	SIMPSON LAWRENCE			SIMPSON LAWRENCE	1	Fäster med kompass
11	DÄCKSLJUS (FLOOD LIGHT)			1205		1	
10	TOPPLANTERNA (BOW LIGHT)	HELLA		2 LT 002 386-10	S. WEINTRAUB & Co	1	
9	ANKARLANTERNA (MAST HD)	"		2 LT 002 492-00	"	1	
8							
7	SIDOLANTERNA SB/BB	HELLA		2 LT 002 386-11	S. WEINTRAUB & Co	1	
6	AKTERLANTERNA	"		2 LT 002 386-12	"	1	
5	12V OUTLET IN FORE PEAK						
4	KOJLAMPAN			1/570000	GEORJD. HAPILH	6	
3	TAKARMATUR	HELLA		2 JA 001 354-01	S. WEINTRAUB & Co	8	
2	KARTBORDSLAMPAN	"		2 AB 003 112-001	"	1	
1	HUVUDPANEL	NAUTOR		Rik.n. 2-64-150	NAUTOR	1	
Rit. 1977.01.05		Skala		Anm			
Draht. 1977.01.06 EG		Suhde		Huom			
Gedk. Hyv.							
38/91-		NAUTOR		WIRING DIAGRAM FOR LIGHTS		Ersätter Korvata	
		OY Wih. Schauman AB				N: No 2-64-149	
Båttyp Venetyyp 538						Ersatt av Korvattu	
						H G F E D C B A	