


LOA 36'-6 1/4"
 DWL 27'-4"
 BEAM MAX 10'-9 7/8"
 DRAUGHT 6'-1 1/2"

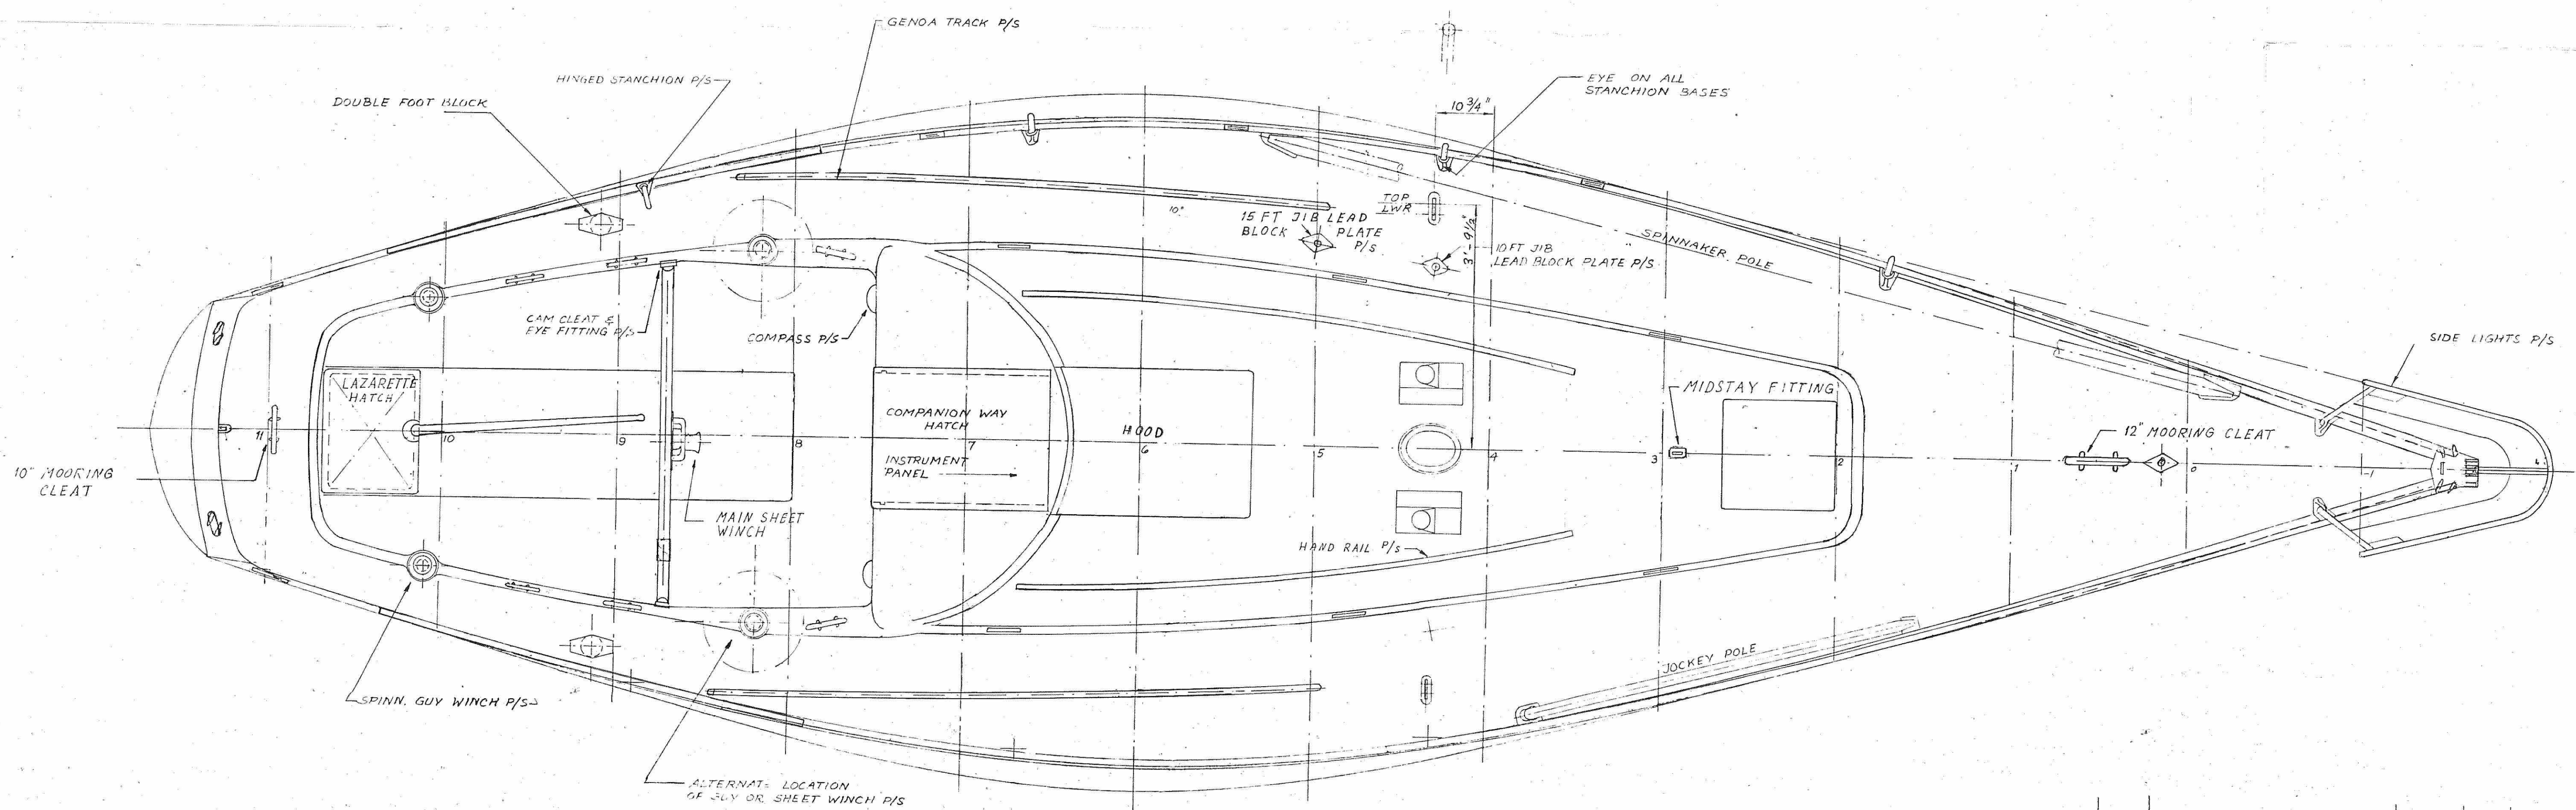

Plan No 0-20-008
 DESIGN No 2035
 DECK ARRANGEMENT PLAN
 OF
 27'-4" DWL. AUXILIARY SLOOP
 FOR
 NAUTOR K.Y.
 SCALE: 3/4" = 1'-0"
 SPARKMAN & STEPHENS, INC
 79 MADISON AVE., NEW YORK, NY 10016
 16 JAN. 1970
 DWG No 2035-B, ALT A

ALT A	DRW. CHANGED UP TO DATE	13.7.70	G.S.
LETTER	ALTERATION	DATE	